

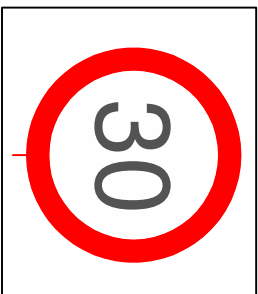


Speed of road (MPH)

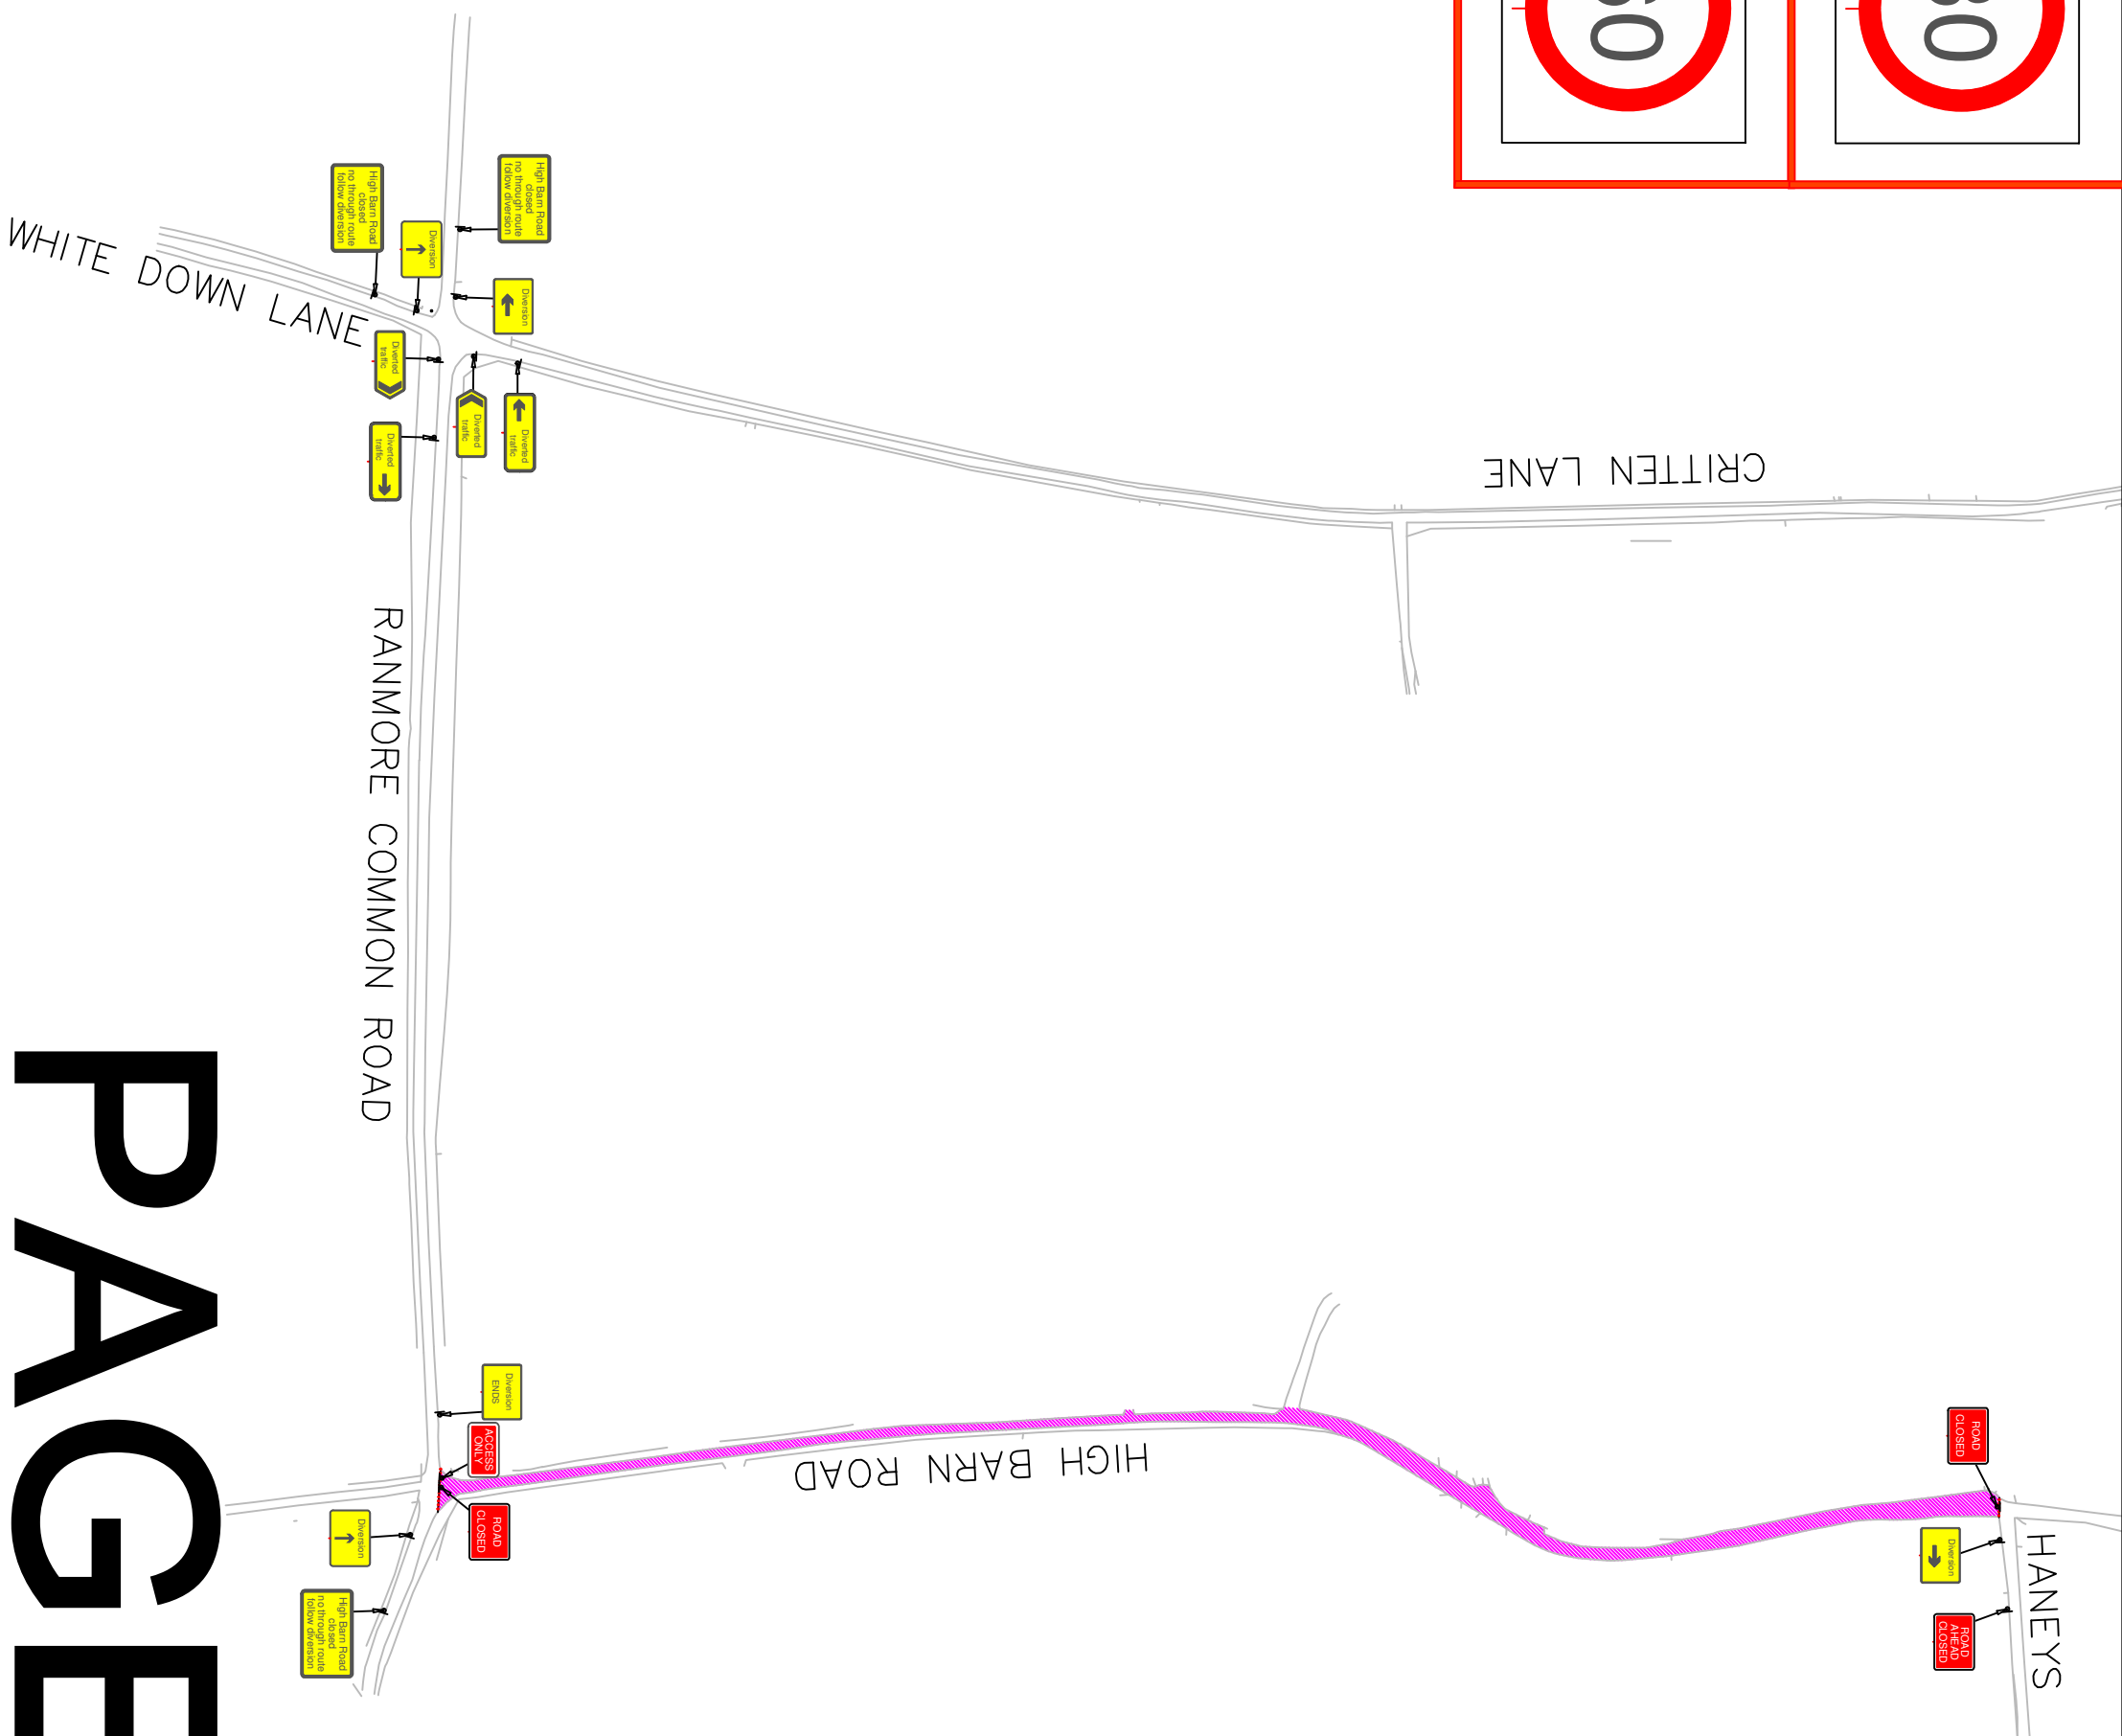

Speed of road (MPH)

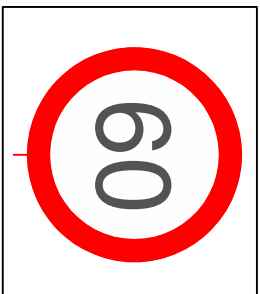

Drawing Notes

Cone lights to be used spaced minimum 9m
Cones to be 750 or 1000 mm

150008945

Traffic Management Key

	Area of Works
	Temp Traffic Signals
	900mm/1200mm Road Signs on 'A' Frames
	750mm Road Signs
	750mm/1m Road Cones
	No Waiting Cones
	Traffic Separator Blocks

Drawing Office

DWG Number	13198
Contract Number	GAT/391567
Phase Number	1 of 1
Page Number	2 of 2
Date Surveyed	Customer
Date Drawn	10-10-2016
Drawn By	MF
Survey By	Customer
Checked By	ST

Project Details

UKPN

HIGH BARN ROAD
EFFINGHAM
DORKING
RH4 6SS