


<p>Traffic Management Notes:</p> <p>1) All temporary traffic management shall be in accordance with Chapter 8 of the Traffic Signs Manual 2009</p> <p>2) All temporary traffic management shall be in accordance with the Traffic Signs Regulations and General Directions 2016</p> <p>3) All temporary traffic management shall conform to the Safety at Street Works and Road Works, A Code of Practice 2014</p> <p>4) All temporary traffic management signs should be located 450mm minimum from the kerb face.</p> <p>5) All temporary traffic management sign locations are indicative and are subject to on site approval from the Engineer.</p>	<p><b>NOTES</b></p> <p>Drawing number- 230919-44</p>	<p>Client:</p> <p><b>SIEMENS</b></p>	<p>Date of Works: TBA</p>	<p><b>KEY:</b></p> <p> Works Area</p> <p> Safety zone</p> <p> Pedestrian barrier</p> <p> Works vehicle</p> <p> 750 road cones</p> <p> Speed of Road</p> <p> Minimum and Normal Maximum siting distance (D) of first sign in Advance of lead-in taper (Metres) 20-45</p>	<p><b>RenTeQ HIGHWAYS</b></p> <p>Unit 14-17 Byfleet Industrial Est. Watford, Herts WD18 9TS Tel: 01923 712686 Fax: 01923 331608</p>	
	<p>Checked By:</p>	<p>Date Drawn 26/09/19</p>	<p>By: FS</p>			<p>Site Agent c.hobbs</p>
	<p>Address: J723 (Beech Ave)</p>		<p>Renteq Contact: Watford Office</p>			

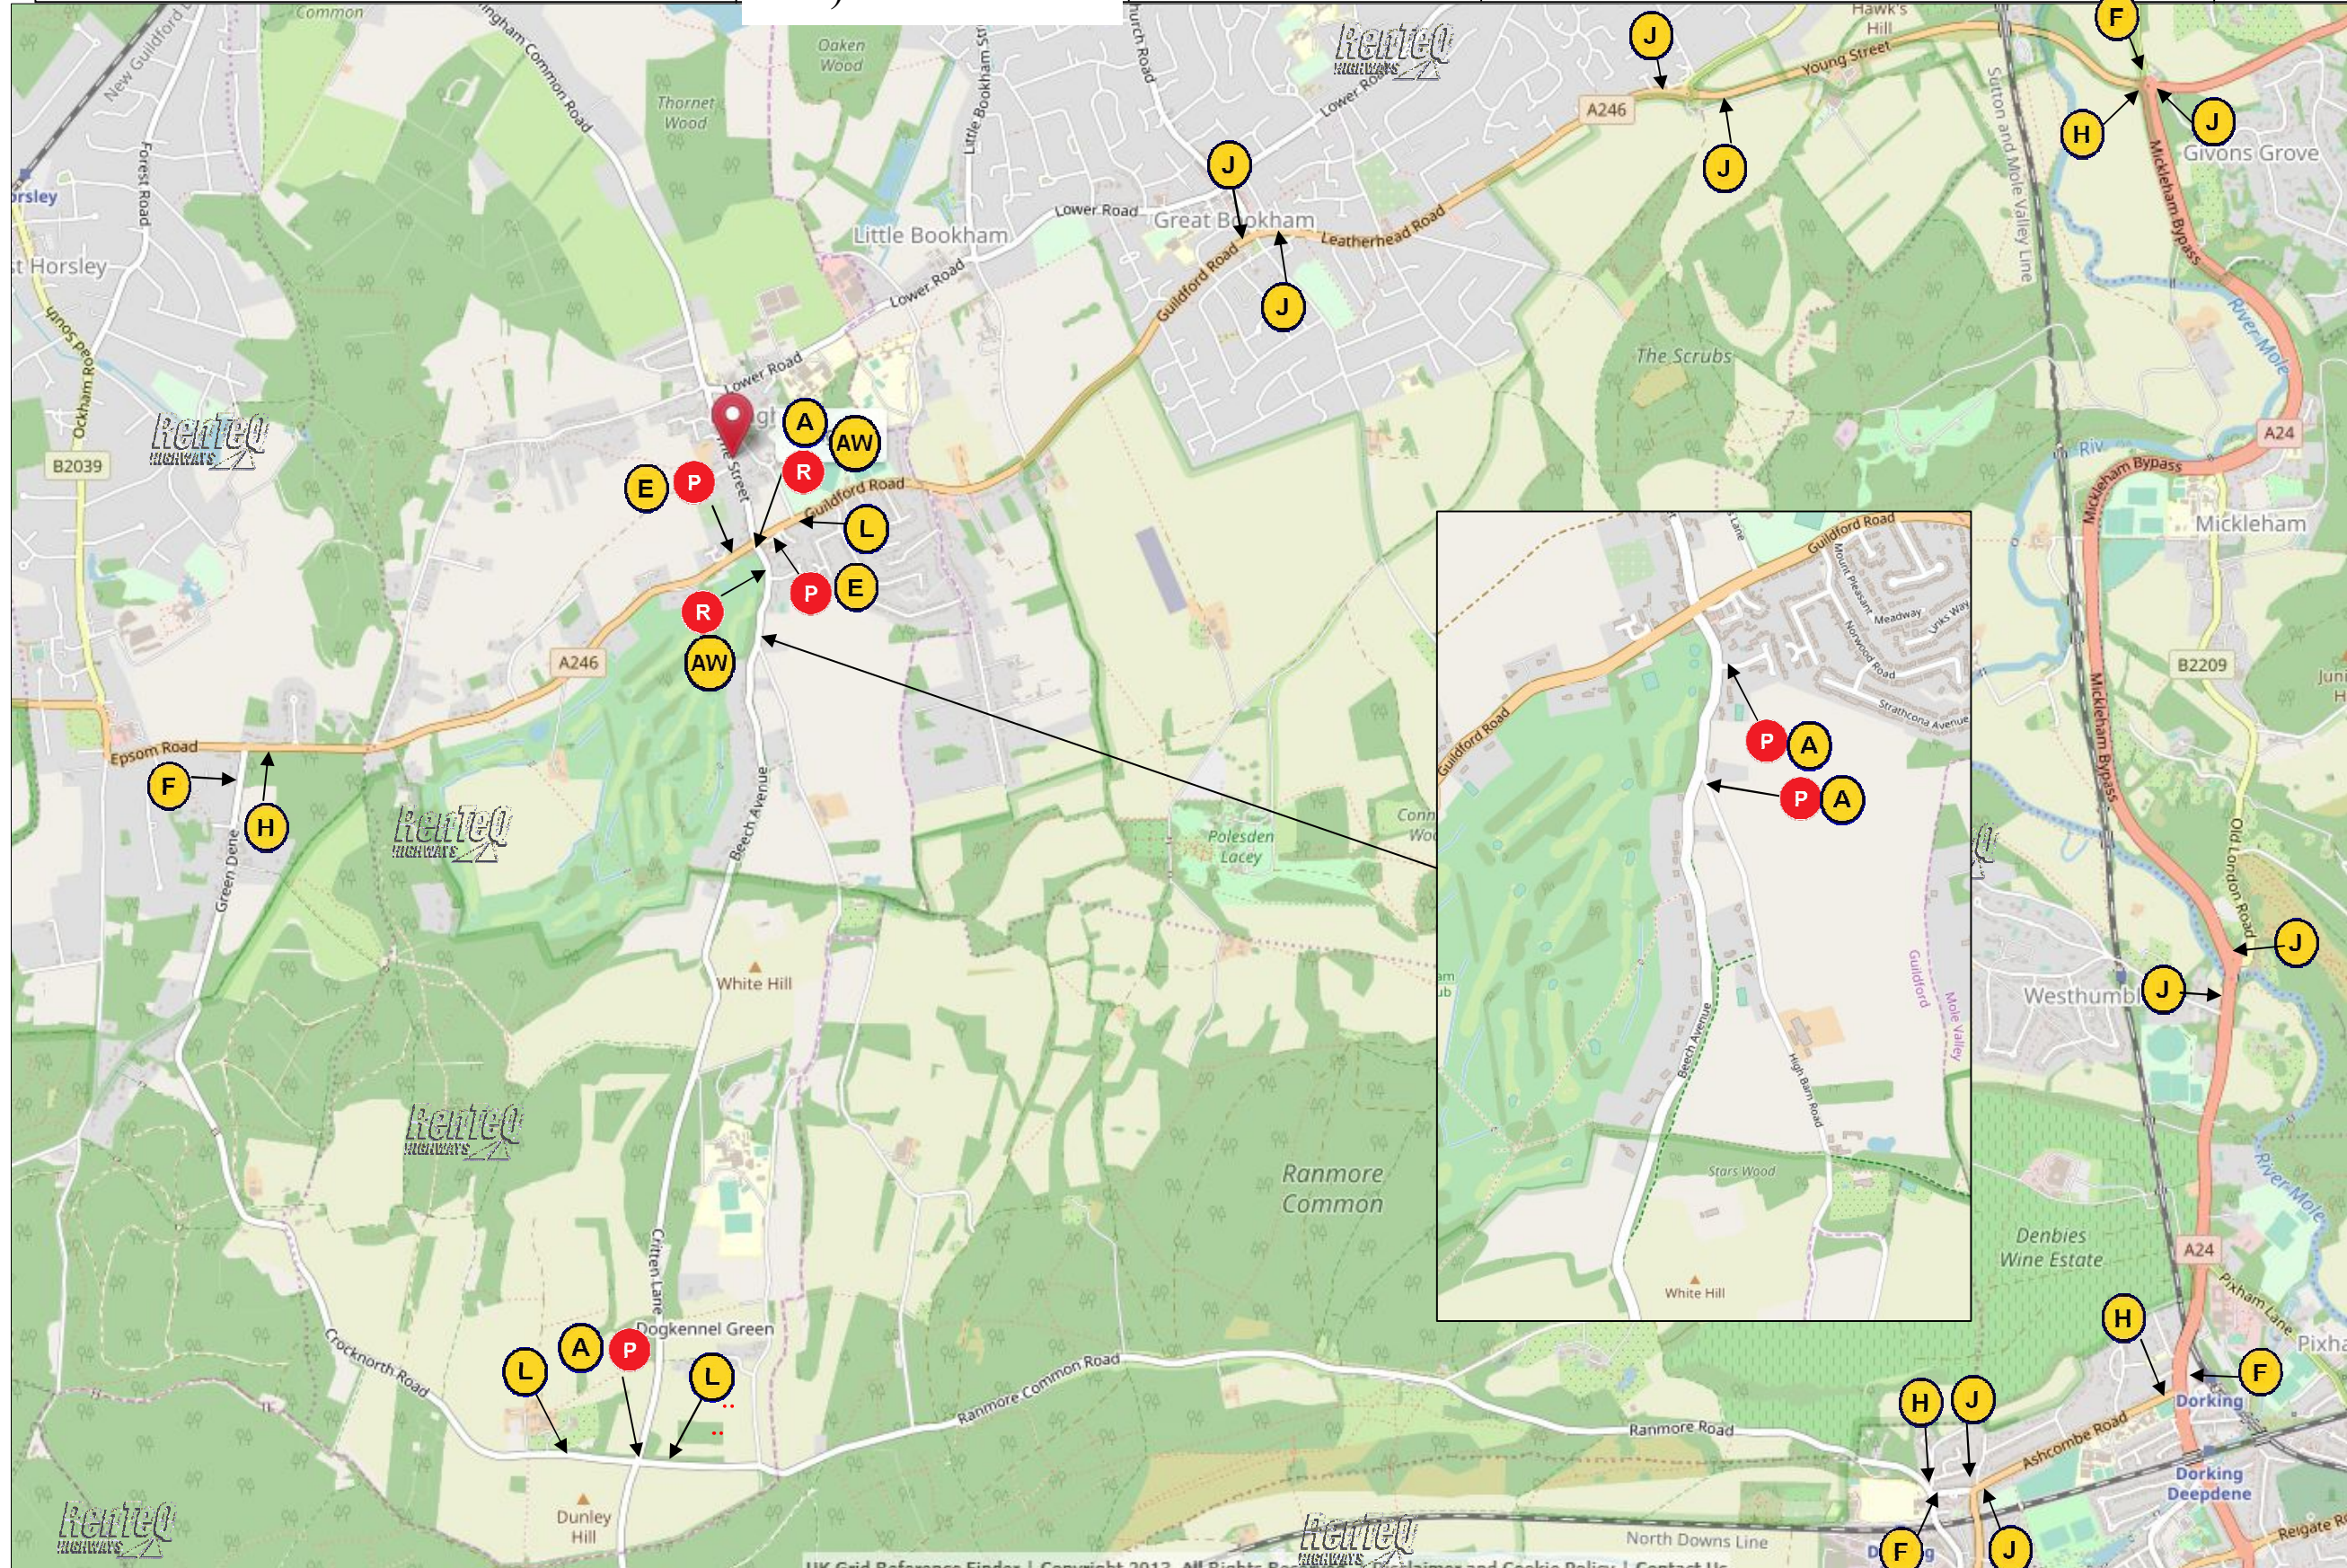

- R ROAD CLOSED
- P ROAD AHEAD CLOSED
- A DIVERSION ←
- C DIVERSION →
- L DIVERSION END
- E DIVERSION ↑
- T1 DIVERTED TRAFFIC
- G Diverted traffic ↗
- I Diverted traffic ↖
- F Diverted traffic →
- H Diverted traffic ←
- J Diverted traffic ↑
- AW

ADVANCE WARNING  
THIS ROAD WILL  
BE CLOSED ON  
--/-- at 00.00 untill  
--/-- at 00.00